


LTR	DESCRIPTION	DATE	APPRV'D
J	REVISED CONCRETE REQUIREMENT FROM 3,000 TO 4,000 PSI PER ENGINEERING REQUEST.	2/19/2019	RAW

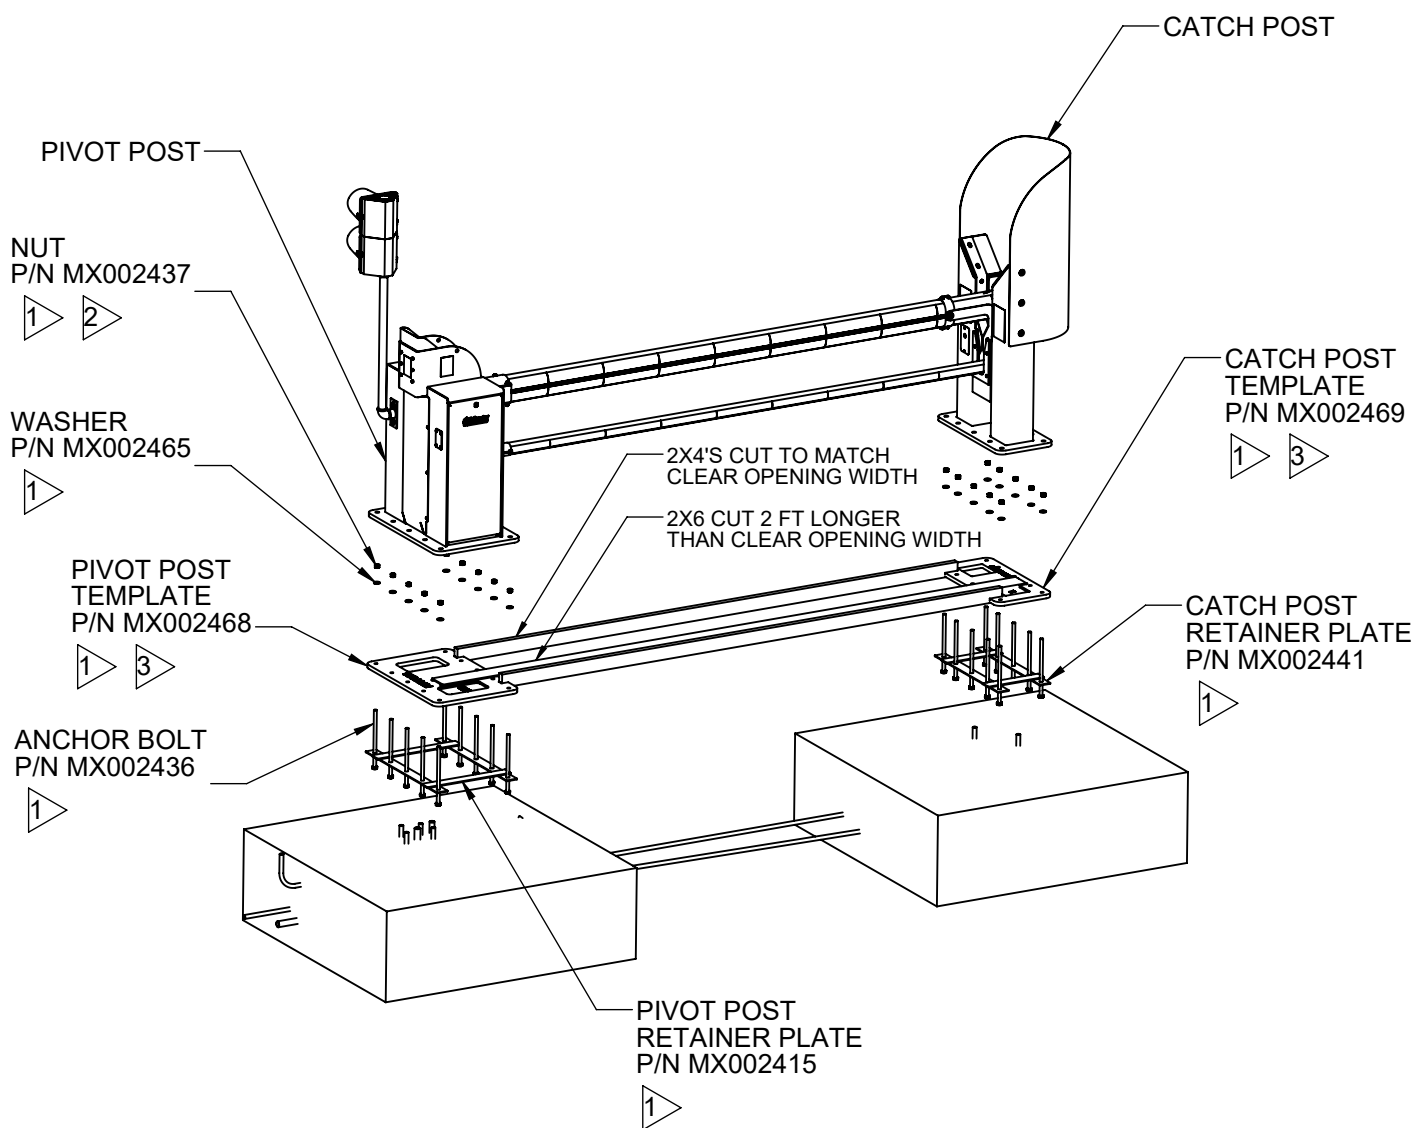

- 1 M30 COMPONENT PARTS: ONLY USE THE HARDWARE PROVIDED DO NOT SUBSTITUTE WITH OTHER MANUFACTURED PARTS.
- 2 TORQUE TO 200 FT-LBS.
- 3 WOOD PARTS: TEMPLATE, 2X4 AND 2X6 ARE REMOVED AFTER CONCRETE HAS HARDENED ADEQUATELY.

NOTE: DRAWING IS NOT TO SCALE.



DOCUMENT TITLE
STRONGARM M30 INSTALL SPECIFICATION

DRAWN DY	DATE 4/8/2011
CHECKED	DATE
APPROVED	DATE


DOCUMENT NUMBER:
D0426

THIRD ANGLE PROJECTION

REV
J

SHT 1 OF 16

LTR	DESCRIPTION	DATE	APPRV'D
J	REVISED CONCRETE REQUIREMENT FROM 3,000 TO 4,000 PSI PER ENGINEERING REQUEST.	2/19/2019	RAW

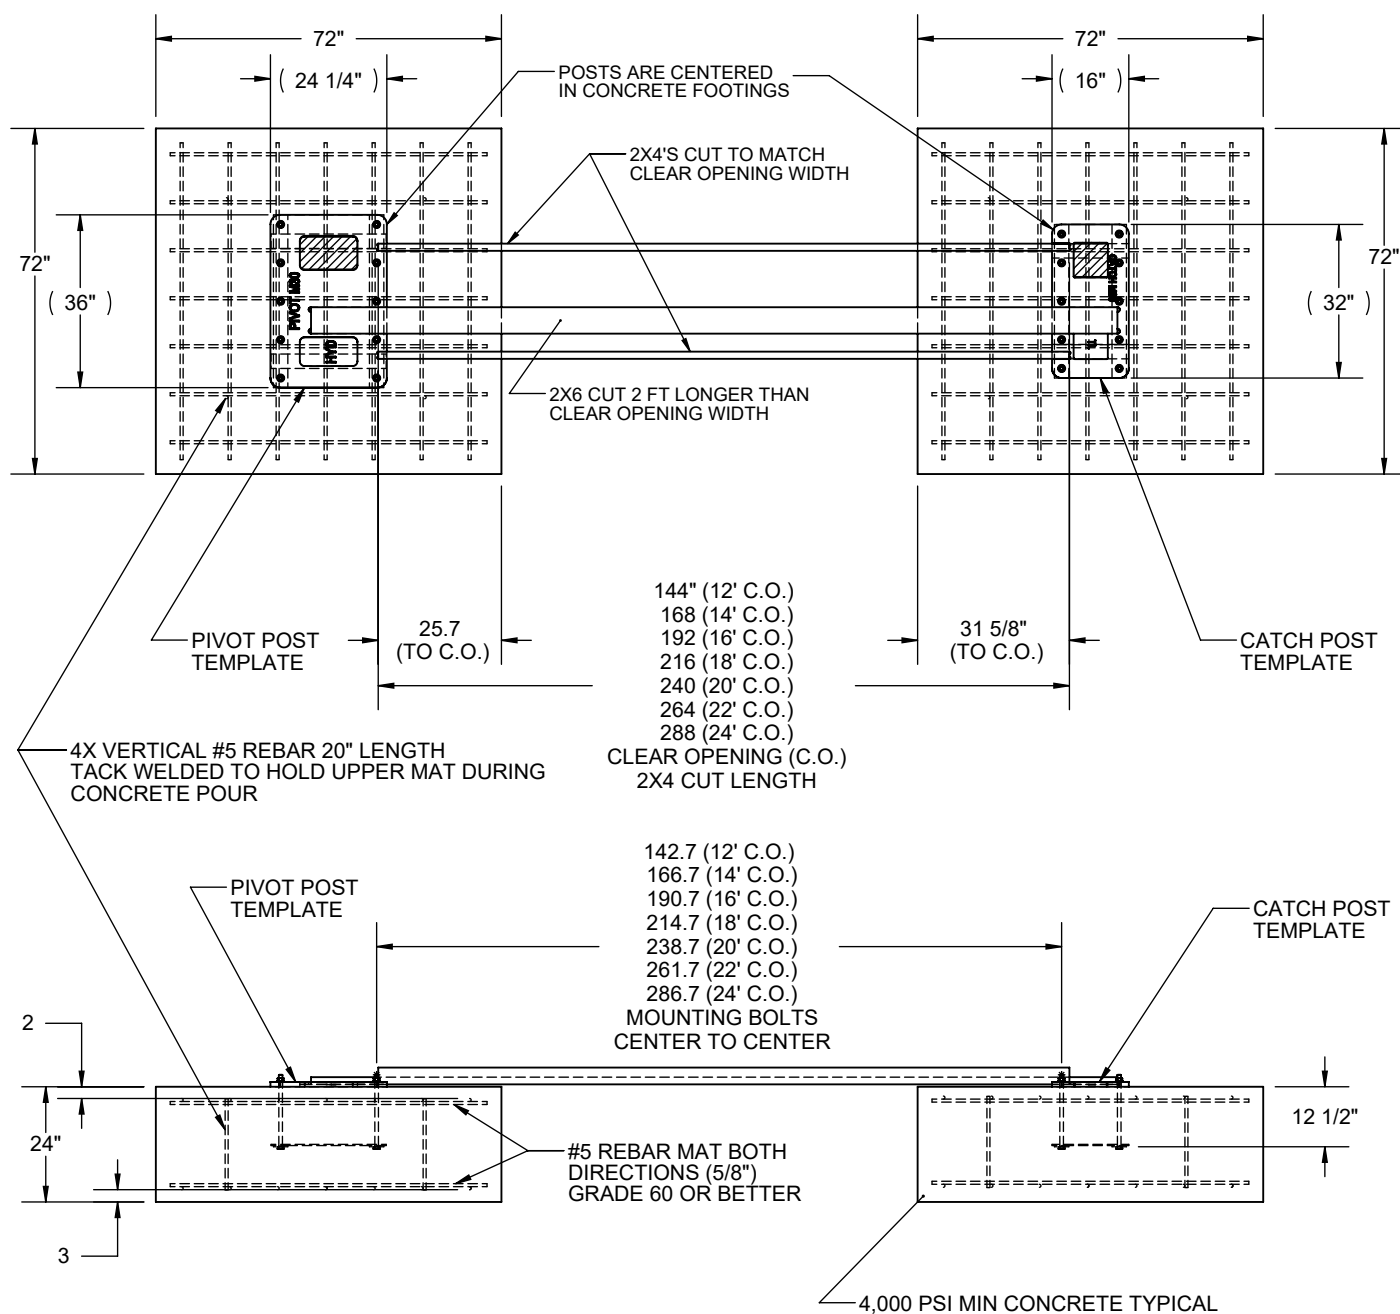

STANDARD FOUNDATION - 12FT CLEAR OPENING SHOWN

- DIMENSIONS ARE IN INCHES UNLESS OTHERWISE NOTED.
- PIVOT AND CATCH POST BOLT PATTERNS ARE DIFFERENT, BUT CONCRETE FOOTINGS AND REBAR MATS ARE IDENTICAL IN SIZE.
- ALLOY STEEL ANCHOR BOLTS, EMBEDDED RETAINER PLATES, NUTS AND WASHERS ARE SUPPLIED BY HYSECURITY.
- REBAR, CONDUIT, 2X4, 2X6, AND CONCRETE MUST BE SUPPLIED BY THE INSTALLER.

NOTE: DRAWING IS NOT TO SCALE.



DOCUMENT TITLE
**STRONGARM M30 INSTALL
SPECIFICATION**

DRAWN
DY
CHECKED
DATE
APPROVED
DATE

DATE
4/8/2011

DOCUMENT NUMBER:

D0426


THIRD ANGLE PROJECTION

REV

J

SHT 2 OF 16

LTR	DESCRIPTION	DATE	APPRV'D
J	REVISED CONCRETE REQUIREMENT FROM 3,000 TO 4,000 PSI PER ENGINEERING REQUEST.	2/19/2019	RAW

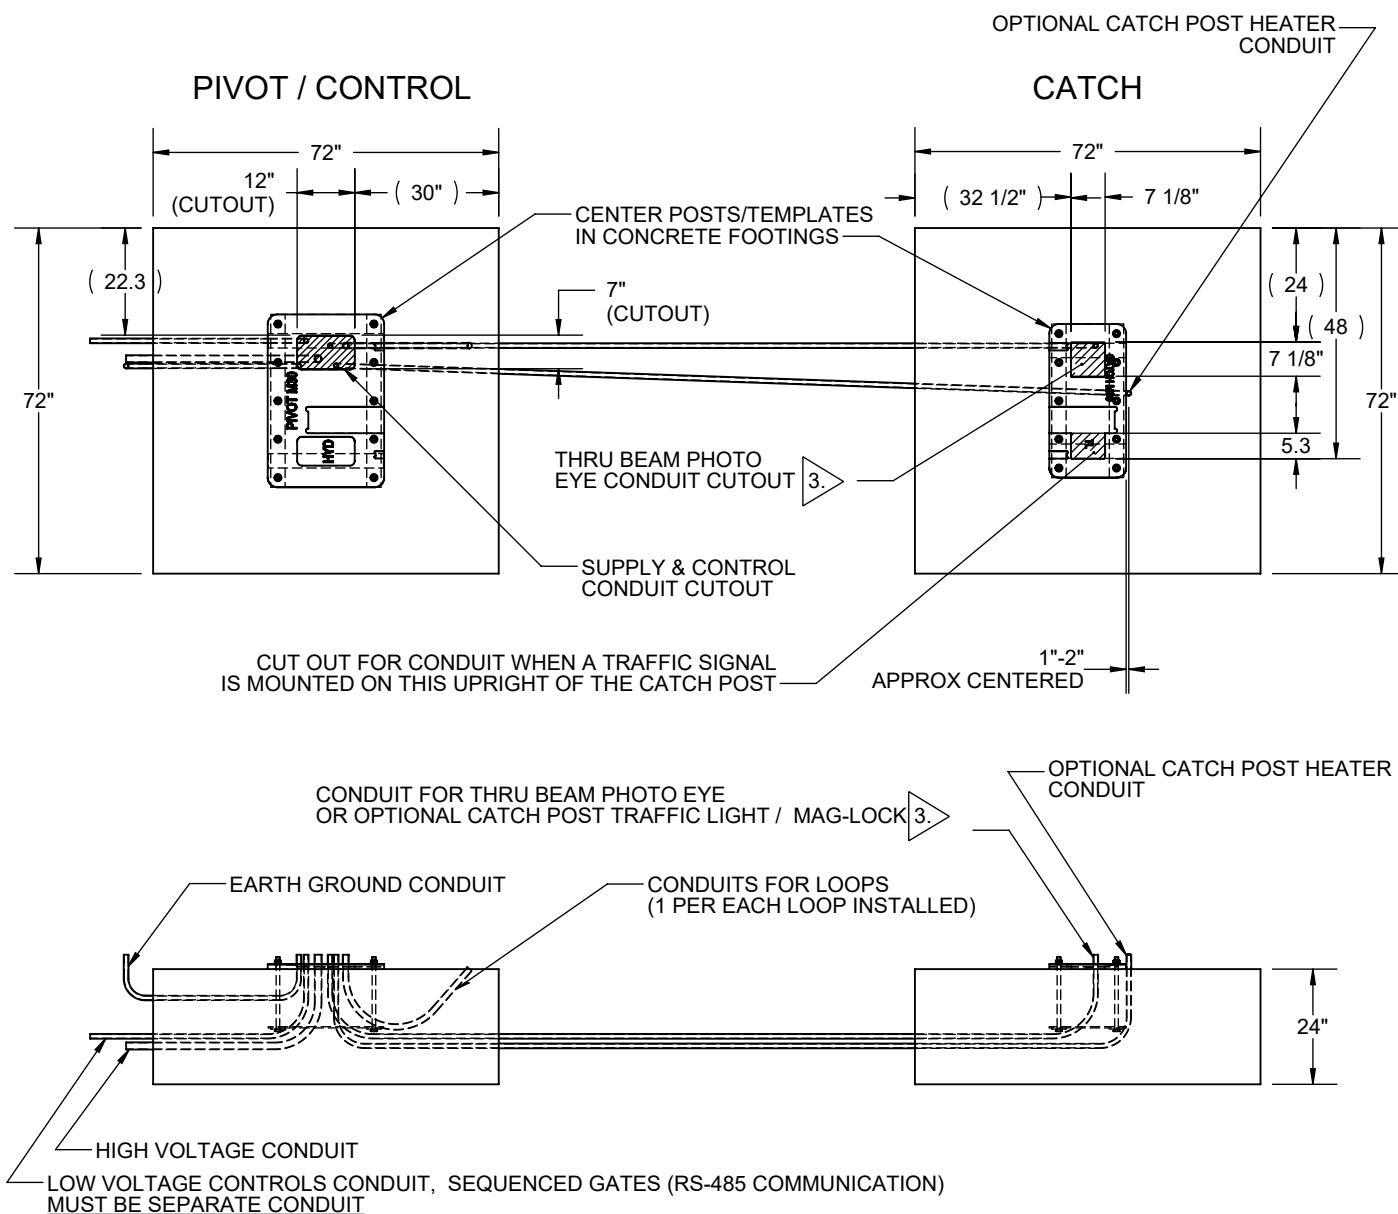

STANDARD FOUNDATION - 12FT CLEAR OPENING SHOWN

- DIMENSIONS ARE IN INCHES UNLESS OTHERWISE NOTED.
- REBAR NOT SHOWN.
- NECESSARY IF USING THRU BEAM PHOTO EYE, UNLESS OPTIONAL BATTERY POWERED EYE IS USED.

NOTE: DRAWING IS NOT TO SCALE.



DOCUMENT TITLE
STRONGARM M30 INSTALL SPECIFICATION

DRAWN
DY
DATE
4/8/2011
CHECKED
DATE
APPROVED
DATE

DOCUMENT NUMBER:

D0426


THIRD ANGLE PROJECTION

REV

J

SHT 3 OF 16

LTR	DESCRIPTION	DATE	APPRV'D
J	REVISED CONCRETE REQUIREMENT FROM 3,000 TO 4,000 PSI PER ENGINEERING REQUEST.	2/19/2019	RAW

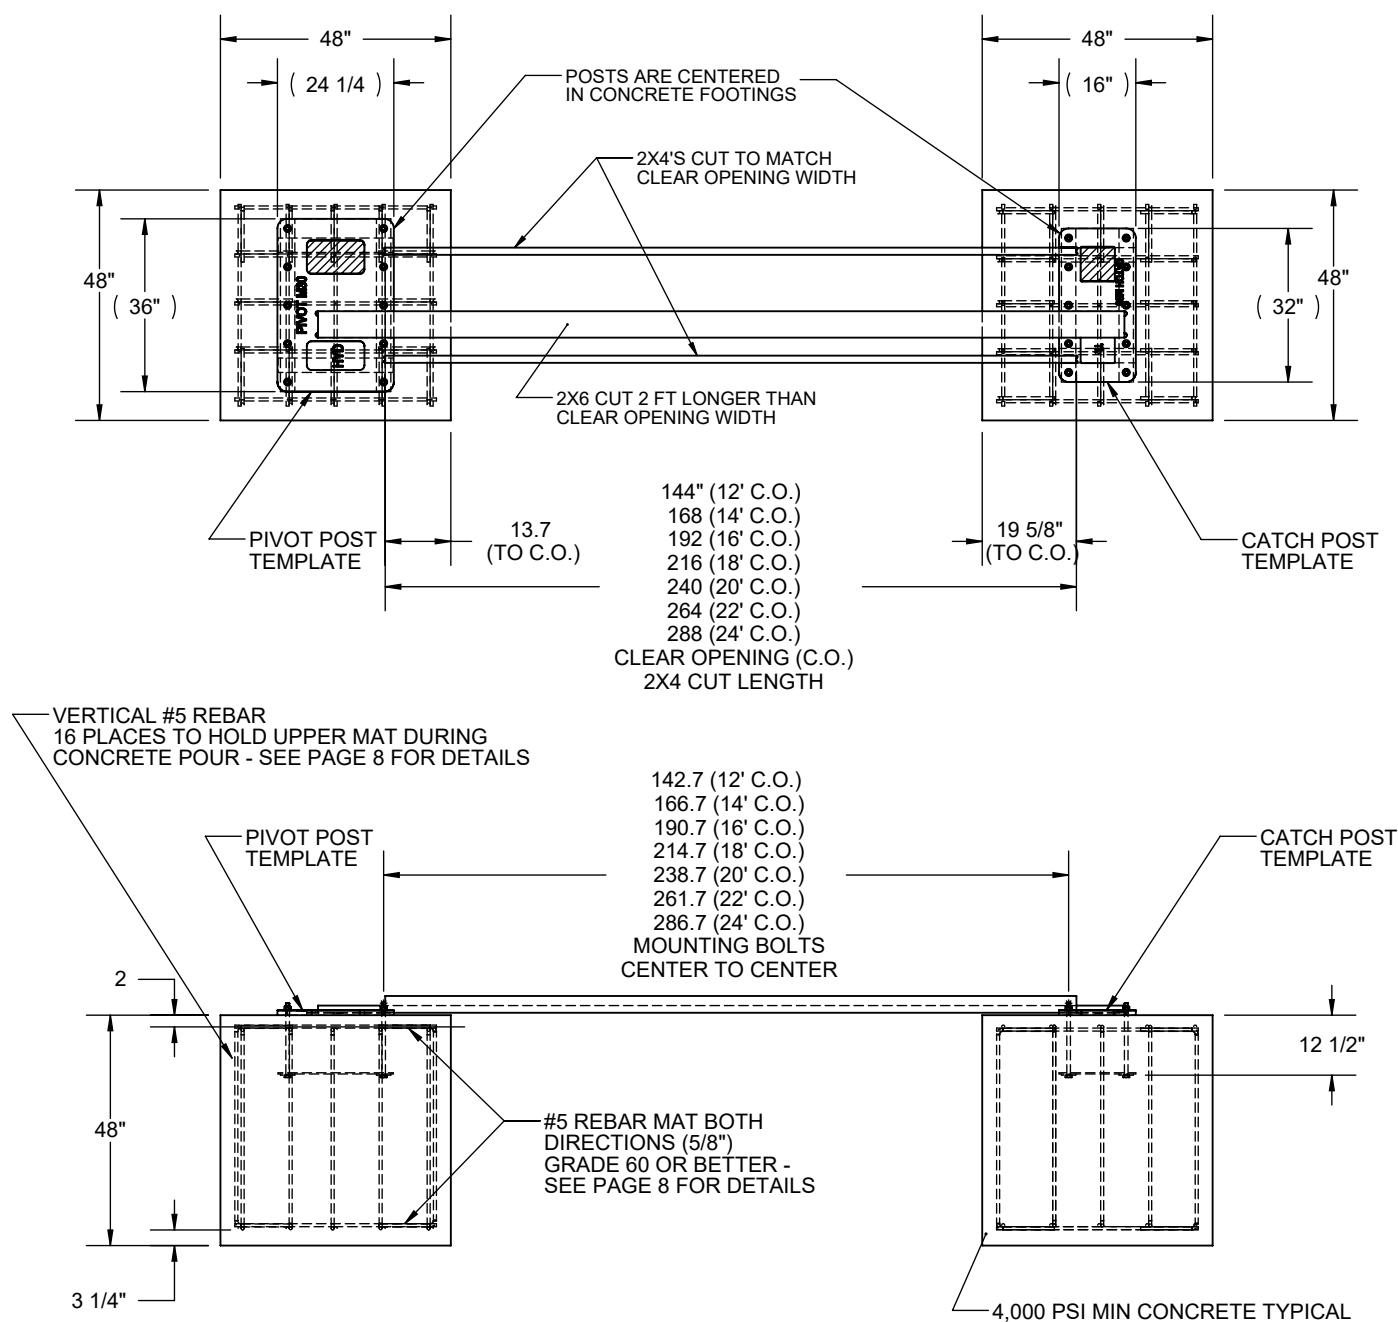

DEEP FOUNDATION - 12FT CLEAR OPENING SHOWN

- DIMENSIONS ARE IN INCHES UNLESS OTHERWISE NOTED.
- PIVOT AND CATCH POST BOLT PATTERNS ARE DIFFERENT, BUT CONCRETE FOOTINGS AND REBAR MATS ARE IDENTICAL IN SIZE.
- ALLOY STEEL ANCHOR BOLTS, EMBEDDED RETAINER PLATES, NUTS AND WASHERS ARE SUPPLIED BY HYSECURITY.
- REBAR, CONDUIT, 2X4, 2X6, AND CONCRETE MUST BE SUPPLIED BY THE INSTALLER.

NOTE: DRAWING IS NOT TO SCALE.



DOCUMENT TITLE

STRONGARM M30 INSTALL SPECIFICATION

DRAWN

DY

CHECKED

APPROVED

DATE

4/8/2011


DATE

DATE

DOCUMENT NUMBER:

D0426

THIRD ANGLE PROJECTION

 


REV

J

SHT

4 OF 16

LTR	DESCRIPTION	DATE	APPR'D
J	REVISED CONCRETE REQUIREMENT FROM 3,000 TO 4,000 PSI PER ENGINEERING REQUEST.	2/19/2019	RAW

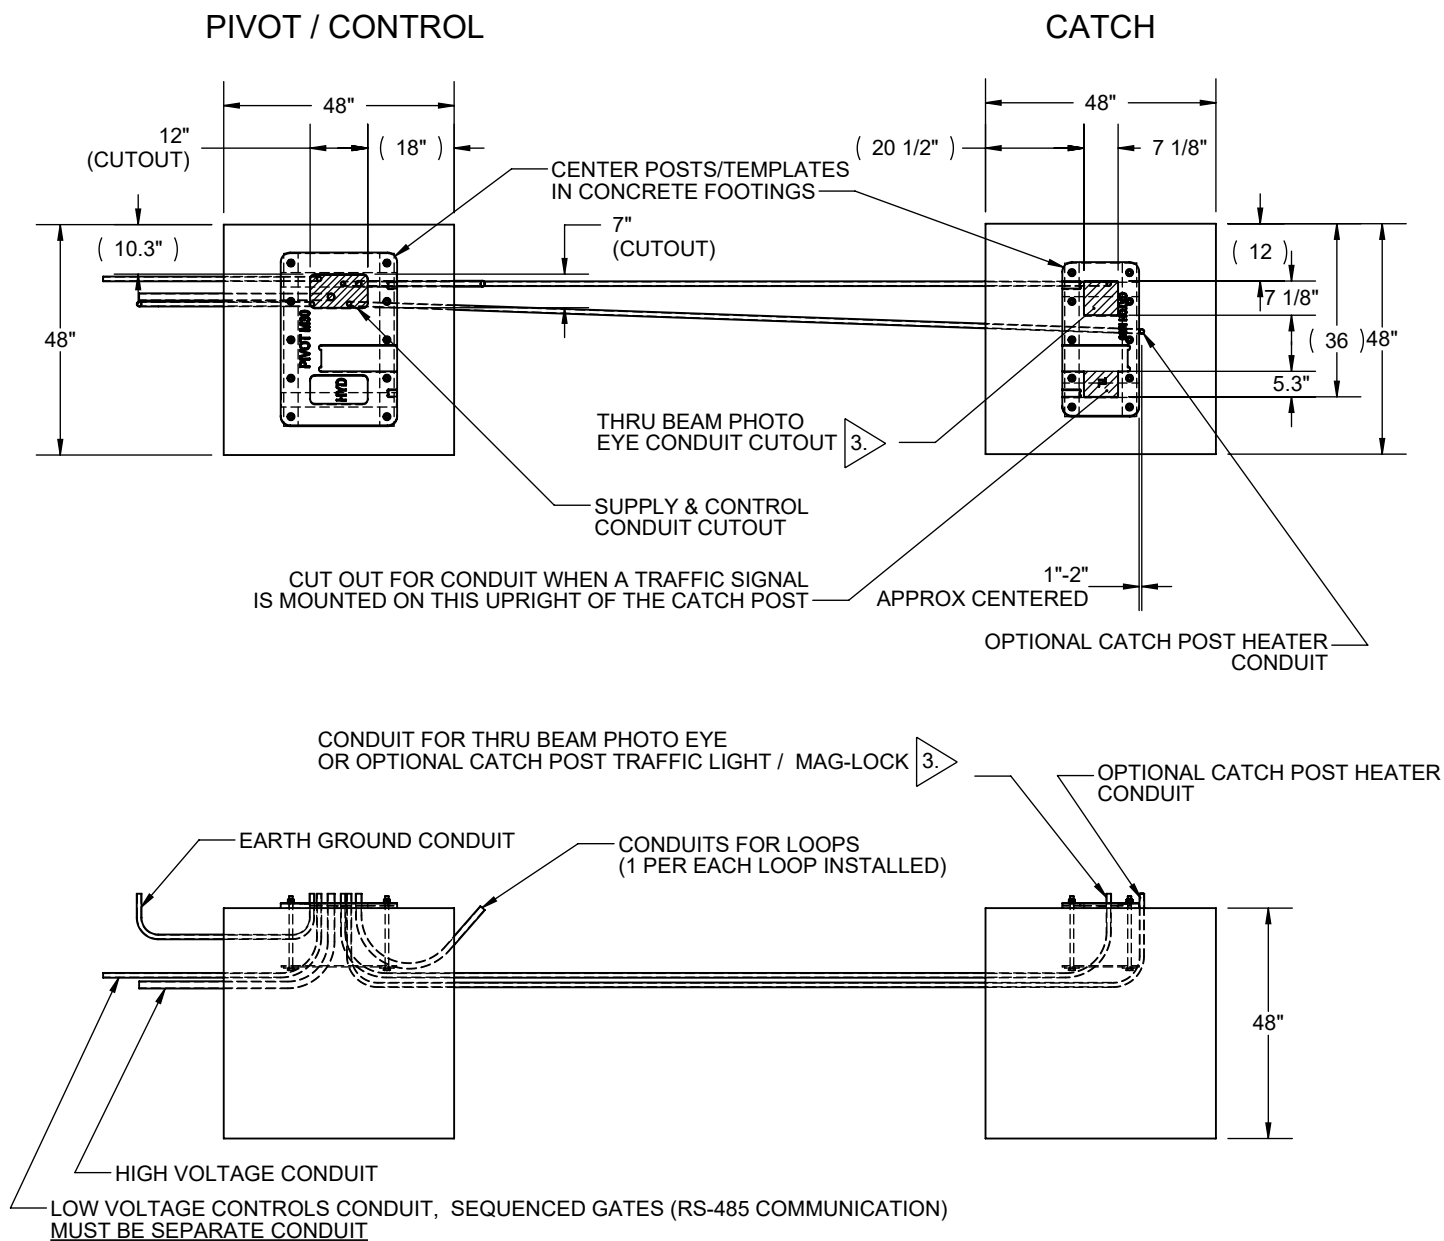

DEEP FOUNDATION - 12FT CLEAR OPENING SHOWN

1. DIMENSIONS ARE IN INCHES UNLESS OTHERWISE NOTED.
2. REBAR NOT SHOWN.
3. NECESSARY IF USING THRU BEAM PHOTO EYE, UNLESS OPTIONAL BATTERY POWERED EYE IS USED.

NOTE: DRAWING IS NOT TO SCALE.




DOCUMENT TITLE
**STRONGARM M30 INSTALL
SPECIFICATION**

DRAWN
DY
DATE
4/8/2011
CHECKED
DATE
APPROVED
DATE

DOCUMENT NUMBER:
D0426
THIRD ANGLE PROJECTION

REV
J
SHT 5 OF 16


LTR	DESCRIPTION	DATE	APPRV'D
J	REVISED CONCRETE REQUIREMENT FROM 3,000 TO 4,000 PSI PER ENGINEERING REQUEST.	2/19/2019	RAW

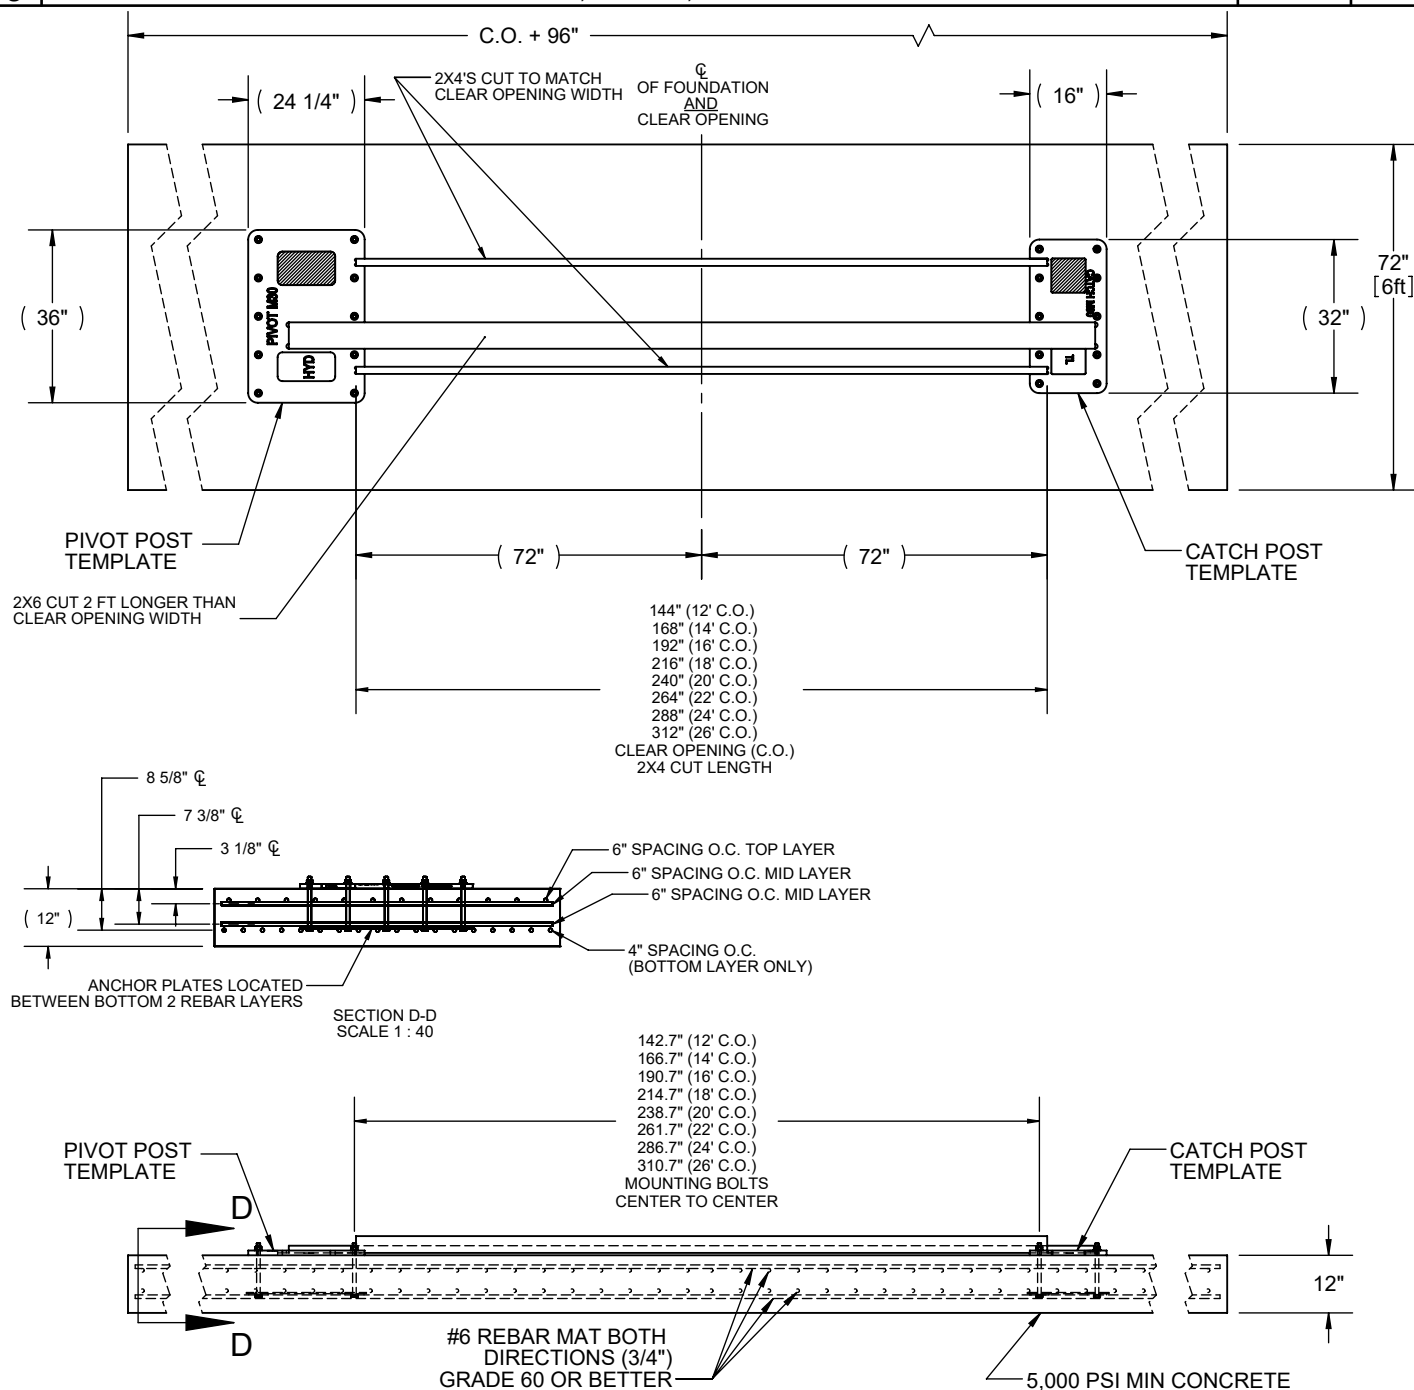

SHALLOW FOUNDATION - 12FT CLEAR OPENING SHOWN

1. DIMENSIONS ARE IN INCHES UNLESS OTHERWISE NOTED.
 2. PIVOT AND CATCH POST BOLT PATTERNS ARE DIFFERENT.
 3. ALLOY STEEL ANCHOR BOLTS, EMBEDDED RETAINER PLATES, NUTS AND WASHERS ARE SUPPLIED BY HYSECURITY.
 4. REBAR, CONDUIT, 2X4, 2X6, AND CONCRETE MUST BE SUPPLIED BY THE INSTALLER.
- NOTE: DRAWING IS NOT TO SCALE.

LTR	DESCRIPTION	DATE	APPRV'D
J	REVISED CONCRETE REQUIREMENT FROM 3,000 TO 4,000 PSI PER ENGINEERING REQUEST.	2/19/2019	RAW

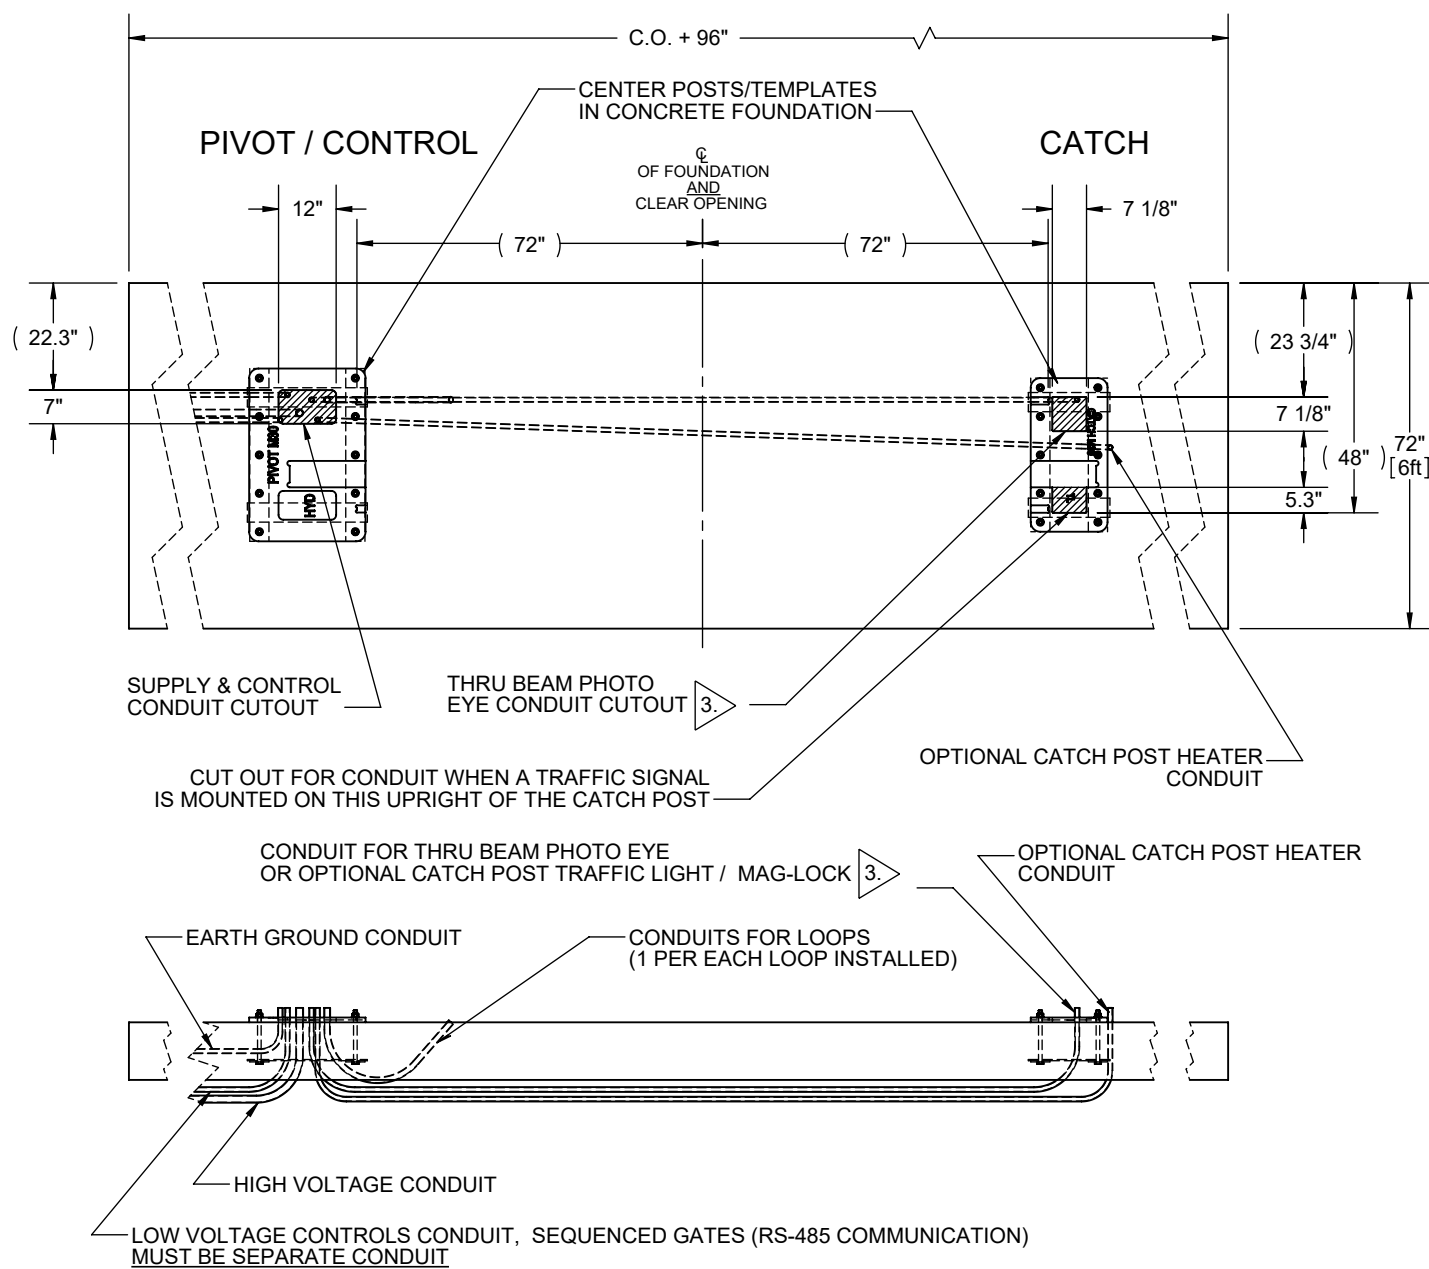

SHALLOW FOUNDATION - 12FT CLEAR OPENING SHOWN

- DIMENSIONS ARE IN INCHES UNLESS OTHERWISE NOTED.
- REBAR NOT SHOWN.
- NECESSARY IF USING THRU BEAM PHOTO EYE, UNLESS OPTIONAL BATTERY POWERED EYE IS USED.

NOTE: DRAWING IS NOT TO SCALE.



DOCUMENT TITLE
**STRONGARM M30 INSTALL
SPECIFICATION**

DRAWN
DY
CHECKED
DATE
APPROVED
DATE

DOCUMENT NUMBER:

D0426


THIRD ANGLE PROJECTION

REV

J

SHT 7 OF 16

LTR	DESCRIPTION	DATE	APPRV'D
J	REVISED CONCRETE REQUIREMENT FROM 3,000 TO 4,000 PSI PER ENGINEERING REQUEST.	2/19/2019	RAW

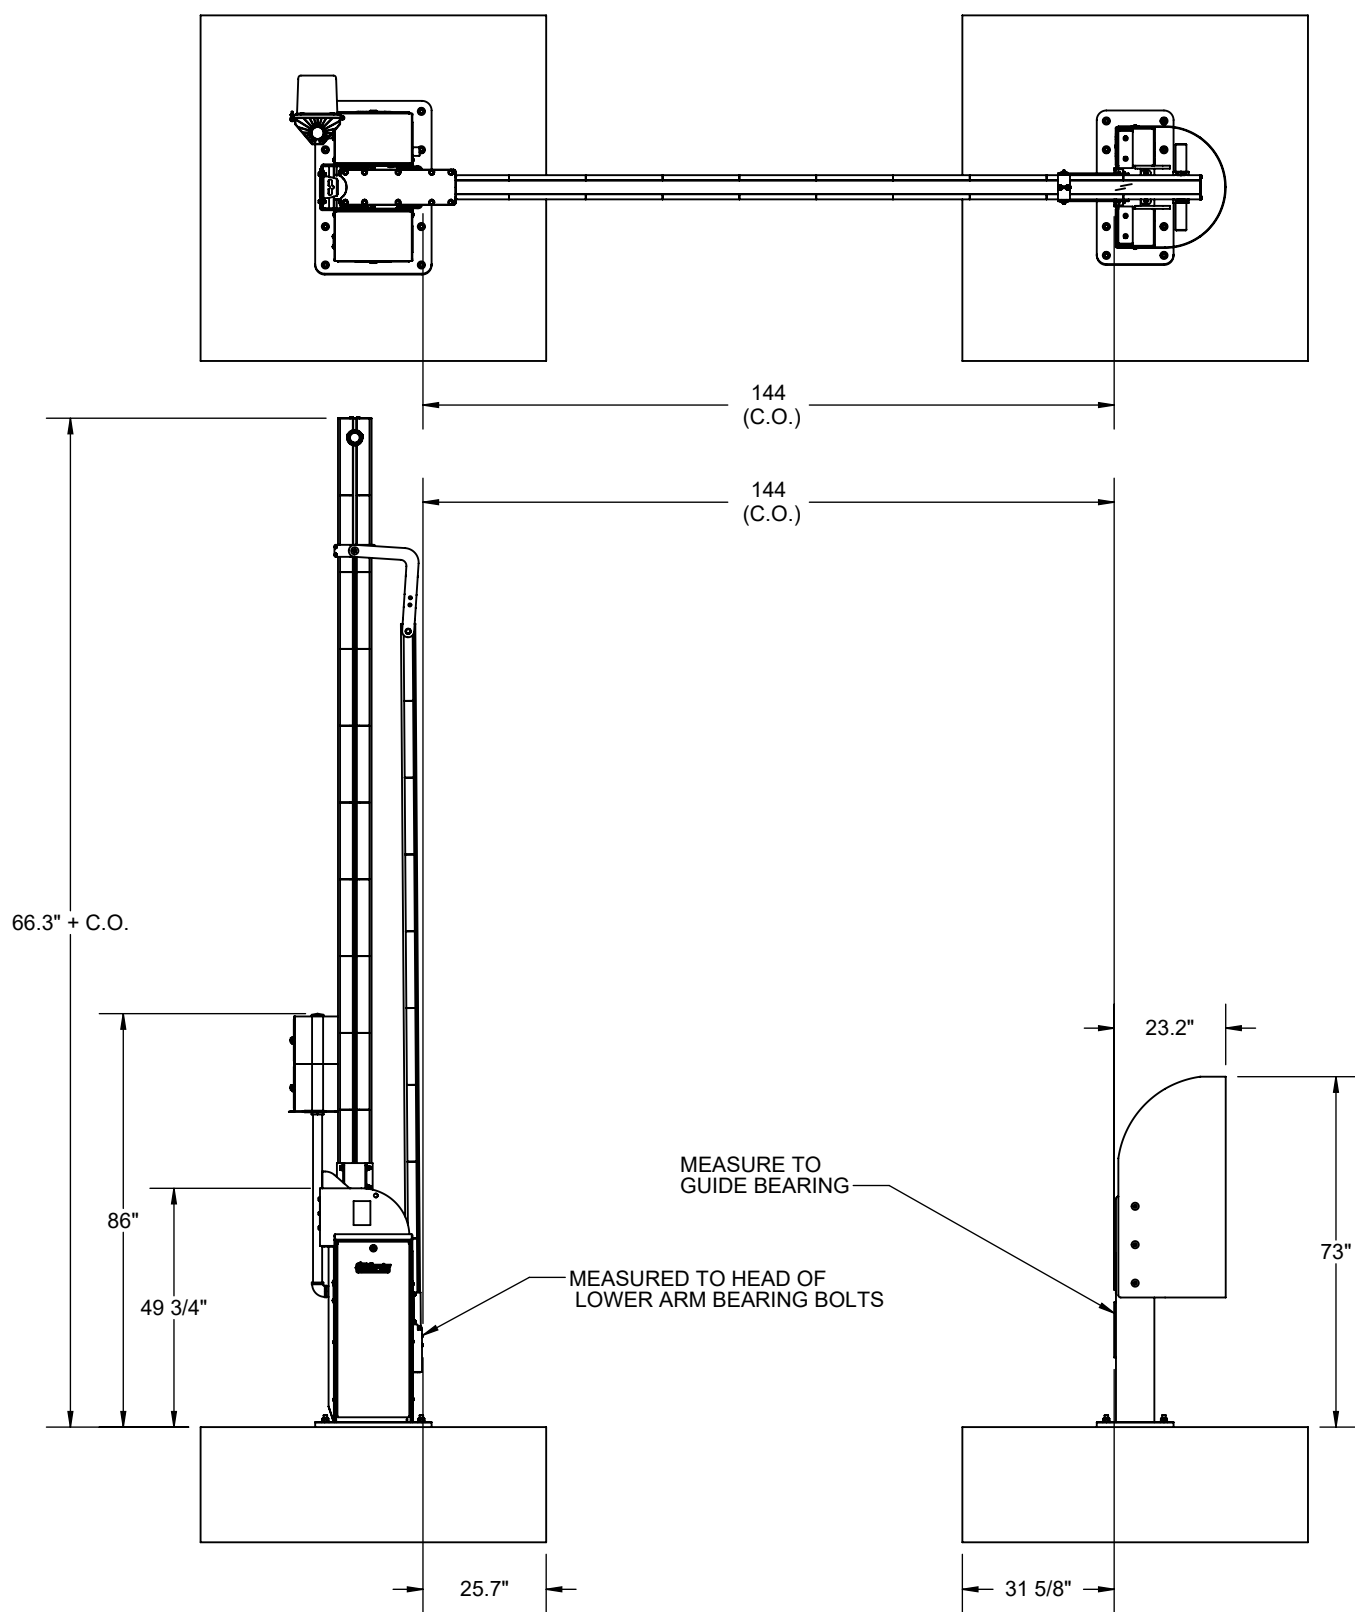

DIMENSIONS SHOWN FOR 12' CLEAR OPENING EXAMPLE

NOTE: DRAWING IS NOT TO SCALE.



DOCUMENT TITLE
**STRONGARM M30 INSTALL
SPECIFICATION**


DRAWN DY	DATE 4/8/2011
CHECKED	DATE
APPROVED	DATE

DOCUMENT NUMBER: D0426
THIRD ANGLE PROJECTION

REV J
SHT 8 OF 16

LTR	DESCRIPTION	DATE	APPRV'D
J	REVISED CONCRETE REQUIREMENT FROM 3,000 TO 4,000 PSI PER ENGINEERING REQUEST.	2/19/2019	RAW

REBAR CAGE FOR 72" X 72" X 24" FOOTING

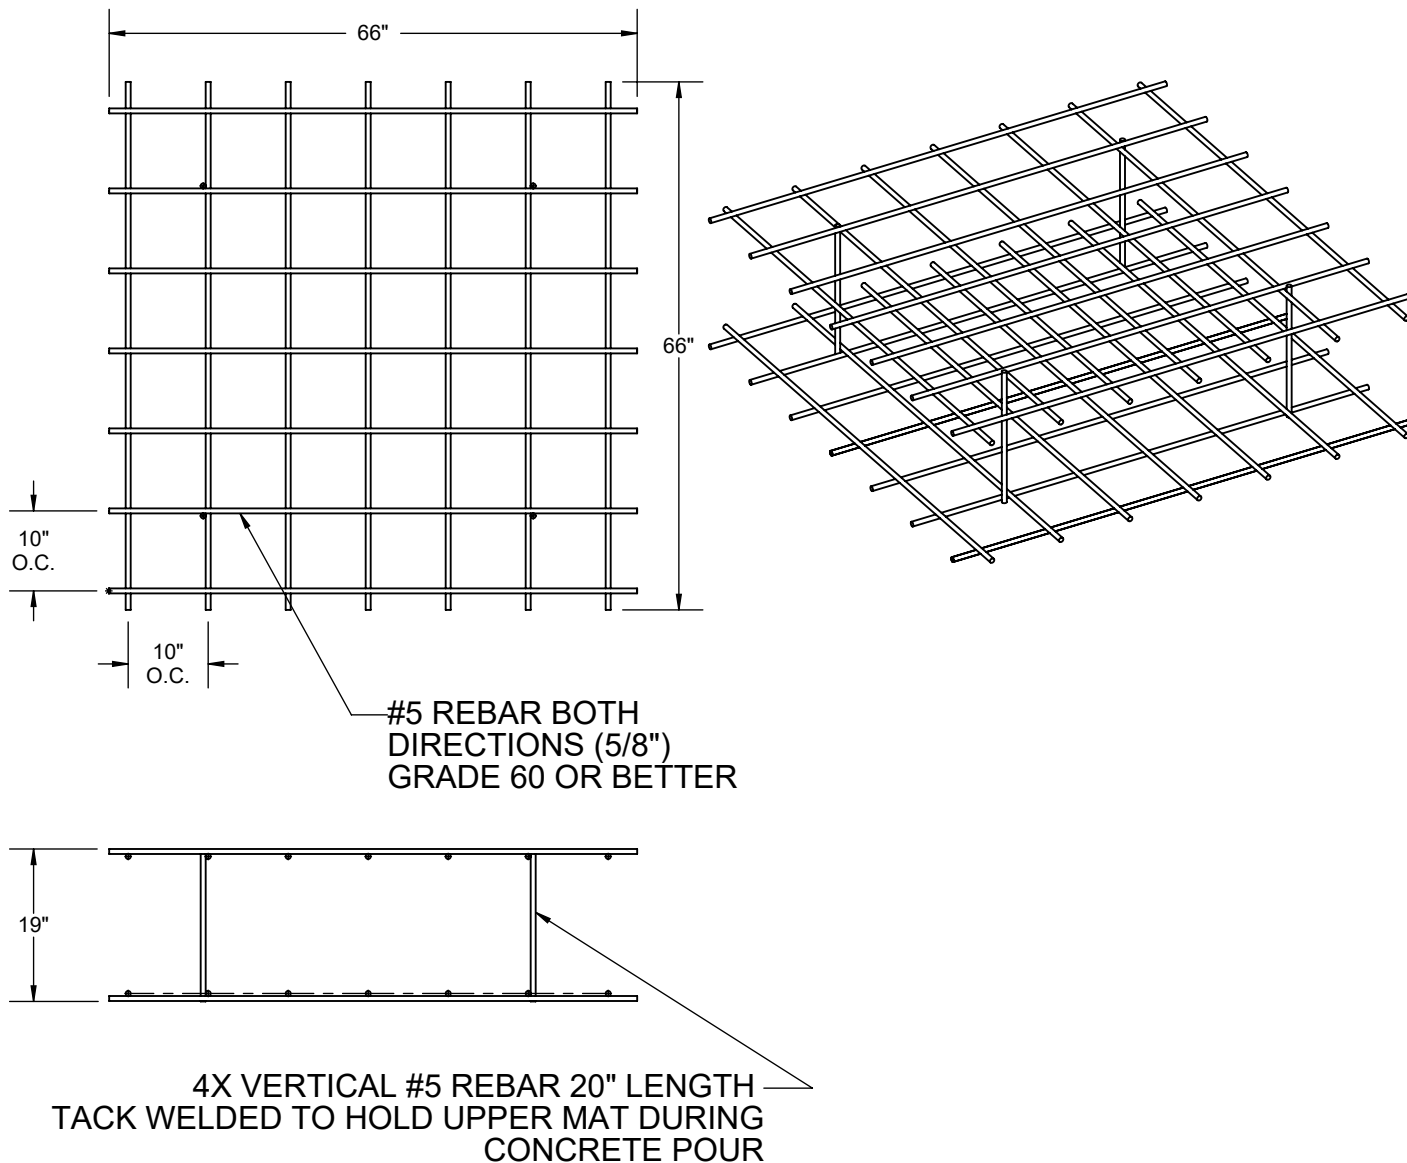

1. DIMENSIONS ARE IN INCHES UNLESS OTHERWISE NOTED.
2. DESIGN SHOWN IS FOR A CONCRETE FOOTING 72 X 72 X 24. REBAR TO BE SPACED 2" FROM THE TOP OF CONCRETE FOOTING AND 3" FROM THE BOTTOM.
3. REBAR AND FOOTINGS ARE IDENTICAL FOR PIVOT AND CATCH SIDES (PIVOT AND CATCH POST HAVE DIFFERENT BOLT PATTERNS).

NOTE: DRAWING IS NOT TO SCALE.



DOCUMENT TITLE

STRONGARM M30 INSTALL SPECIFICATION

DRAWN
DY

DATE
4/8/2011

CHECKED

DATE


APPROVED

DATE

DOCUMENT NUMBER:

D0426

THIRD ANGLE PROJECTION

 



REV

J



SHT 9 OF 16

LTR	DESCRIPTION	DATE	APPRV'D
J	REVISED CONCRETE REQUIREMENT FROM 3,000 TO 4,000 PSI PER ENGINEERING REQUEST.	2/19/2019	RAW

REBAR CAGE FOR 48" X 48" X 48" FOOTING

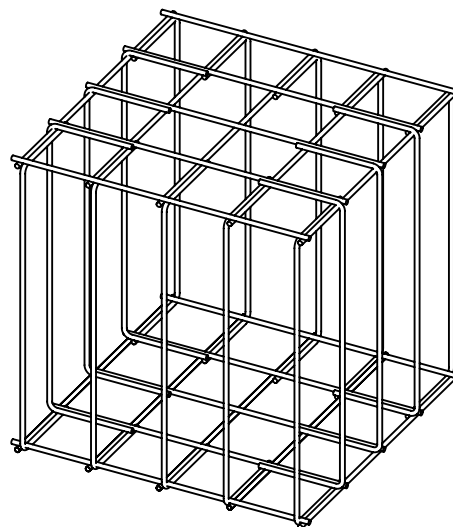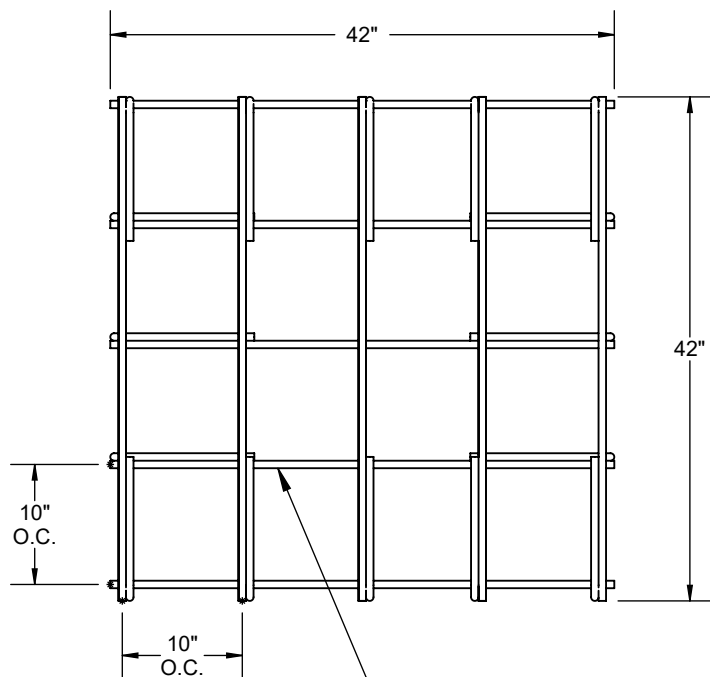

#5 REBAR BOTH DIRECTIONS (5/8")
GRADE 60 OR BETTER

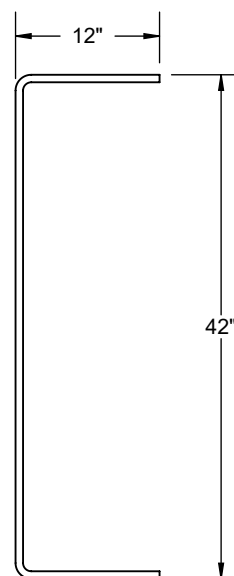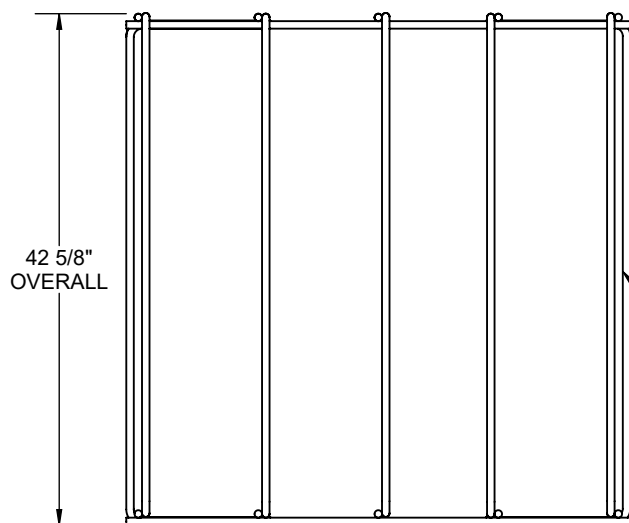

16 VERTICAL #5 REBAR
GRADE 60 OR BETTER
BENT AS SHOWN

1. DIMENSIONS ARE IN INCHES UNLESS OTHERWISE NOTED.
2. DESIGN SHOWN IS FOR A CONCRETE FOOTING 48" X 48" X 48" MIN. REBAR TO BE SPACED 2" FROM TOP OF CONCRETE FOOTING AND 3" FROM THE BOTTOM.
3. REBAR AND FOOTING ARE IDENTICAL FOR PIVOT AND CATCH SIDES (PIVOT AND CATCH POST HAVE DIFFERENT BOLT PATTERNS).

NOTE: DRAWING IS NOT TO SCALE.



DOCUMENT TITLE

**STRONGARM M30 INSTALL
SPECIFICATION**

DRAWN
DY

DATE
4/8/2011

CHECKED

DATE


APPROVED

DATE

DOCUMENT NUMBER:

D0426

THIRD ANGLE PROJECTION

 

REV

J

SHT 10 OF 16

